


EQUIPMENT LEGEND

- 1- CUSTOM S/S BENCH WITH SINGLE BOWL POT WASH SINK
- 2- PASSTHROUGH DISHWASHER
- 3- CUSTOM S/S INFILL BENCH
- 4- CUSTOM S/S 2 TIER SHelves
- 5- COMBI OVEN
- 6- 6 BURNER STOVE WITH UNDER BAR OVEN
- 7- BRATT PAN
- 8- TWIN BASKET DEEP FRYER
- 9- CUSTOM S/S INFILL BENCH
- 10- FIRE BLANKET
- 11- CUSTOM S/S EXHAUST HOOD CANOPY
- 12- HAND BASIN
- 13- HAND SOAP DISPENSER
- 14- HAND TOWEL DISPENSER
- 15- INSTANTANEOUS GAS HOT WATER SYSTEM
- 16- CUSTOM S/S BENCH WITH SINGLE BOWL FOOD PREP SINK
- 17- CUSTOM S/S INFILL BENCH
- 18- BLAST CHILLER
- 19- ELECTRICITY BOARD
- 20- FIRE EXTINGUISHER

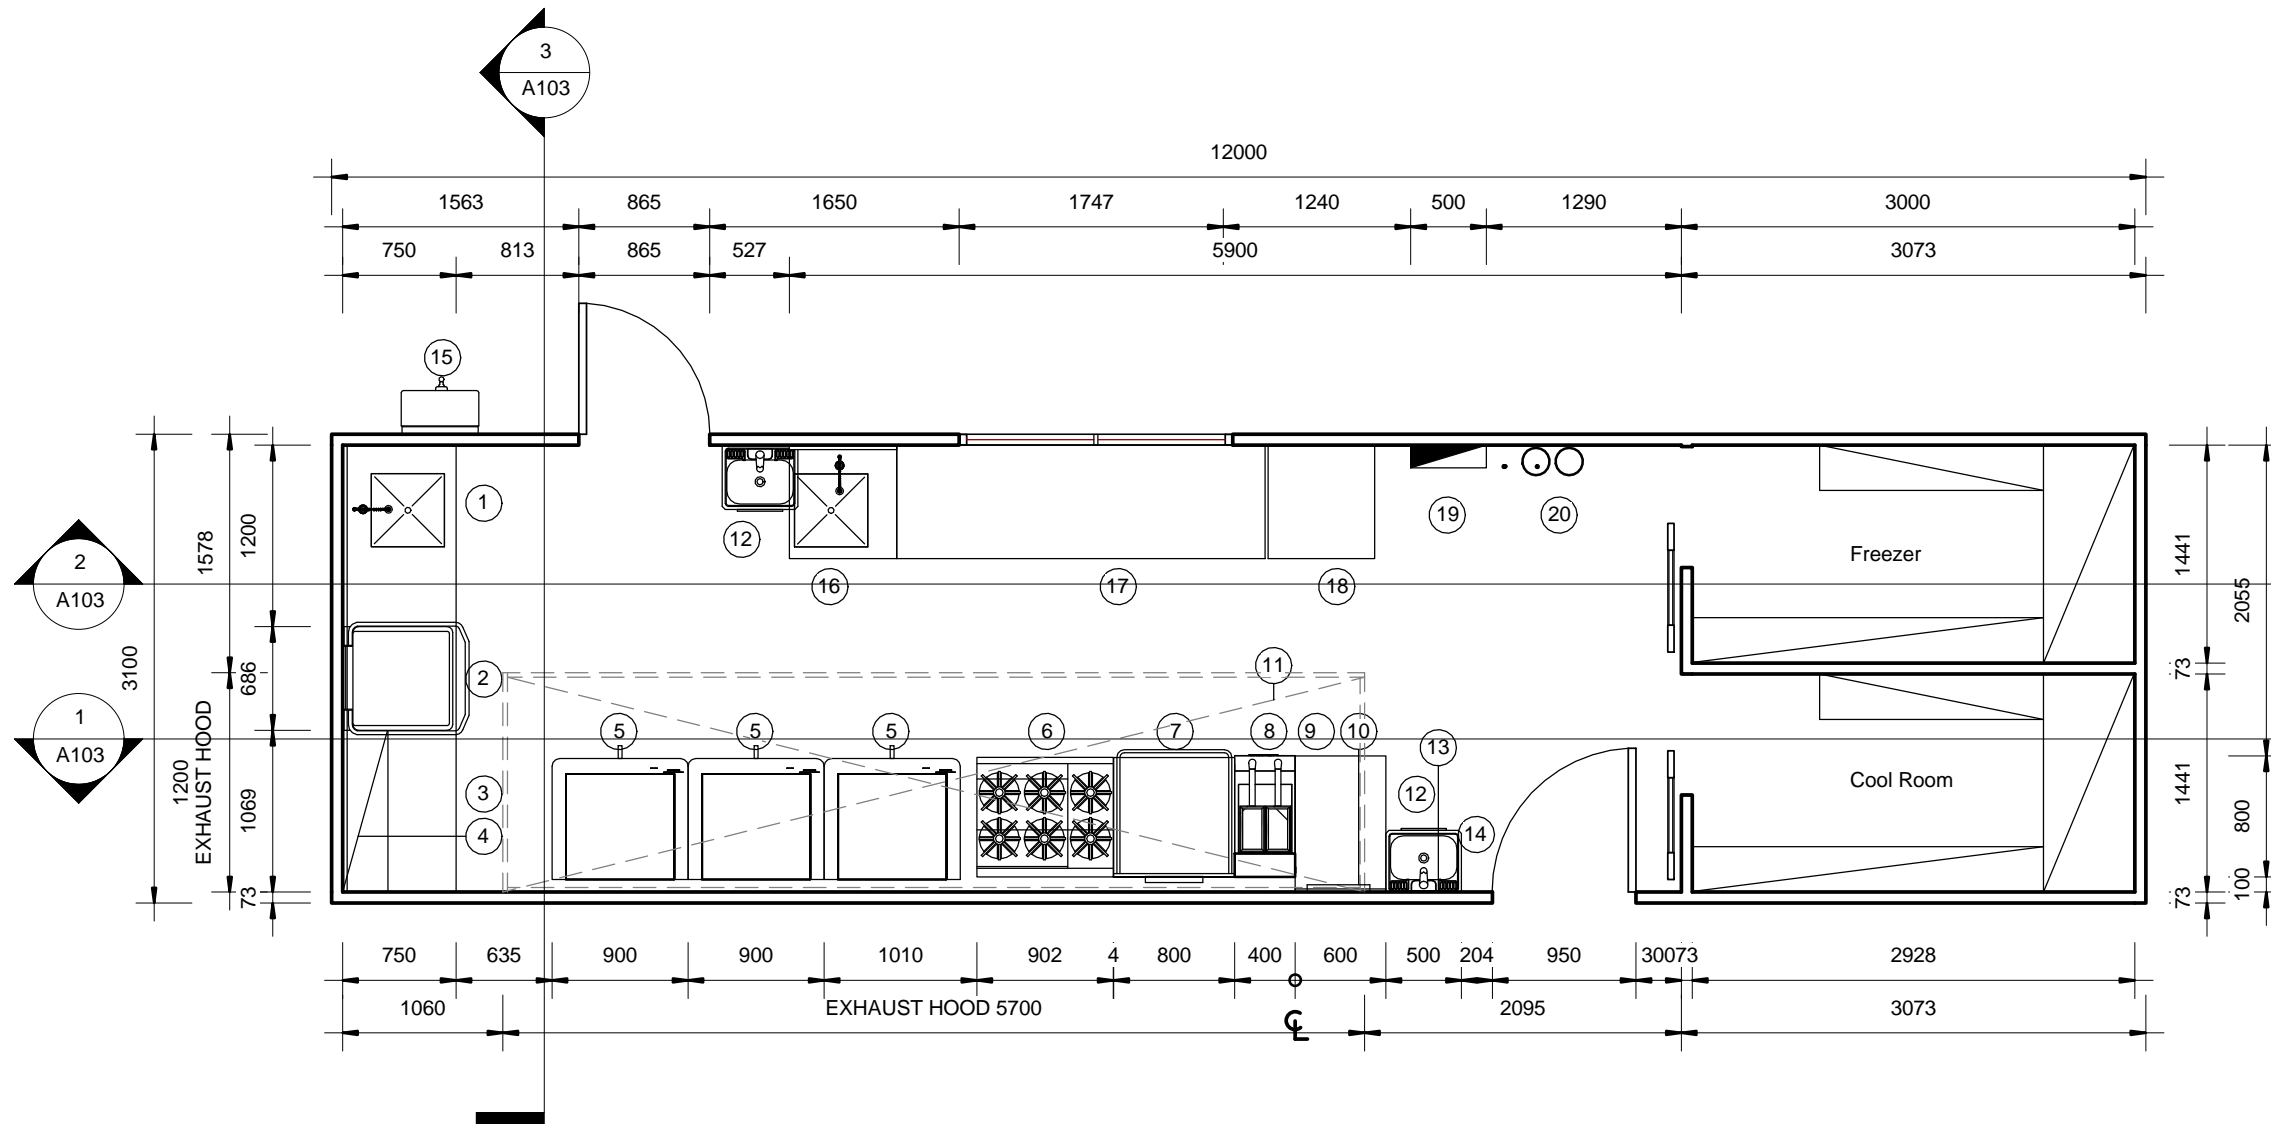

**Portable Kitchen-
Mackay**

Enter address here

Owner

THIS DRAWING IS PRODUCED AS ACCURATELY AS POSSIBLE BASED ON ALL THE INFORMATION SUPPLIED TO UNIQUE PORTABLE KITCHEN HIRE.

UNIQUE PORTABLE KITCHEN HIRE DOES NOT ACCEPT ANY LIABILITY OR RISK BY THE USE OF OR INTERPRETATION OF THIS DRAWING.

ANY DIMENTIONS SHOWN ON THE DRAWING ARE INDICATIVE AND SHOULD BE VERIFIED ON SITE.

THE COPYRIGHT OF THIS DRAWING IS OWNED BY UNIQUE PORTABLE KITCHEN HIRE AND MUST NOT BE REPRODUCED AND /OR USED FOR TENDERING PURPOSES WITHOUT WRITTEN AUTHORISATION FORM UNIQUE PORTABLE KITCHEN HIRE.



A101

Proposed Floor Plan

Date 19/06/2015 12:08:01 AM

Scale 1 : 50 @ A3