




**1 East Elevation**  
1 : 100

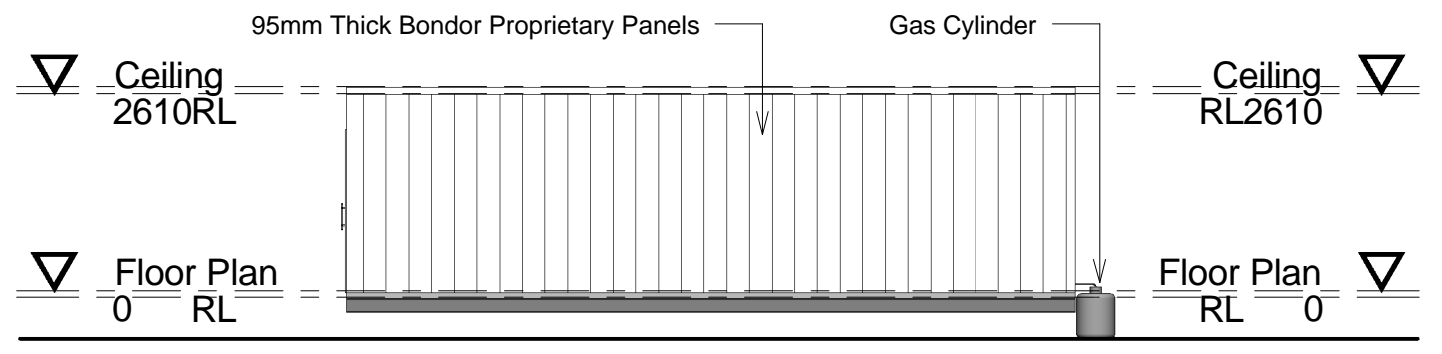


**2 North Elevation**  
1 : 100

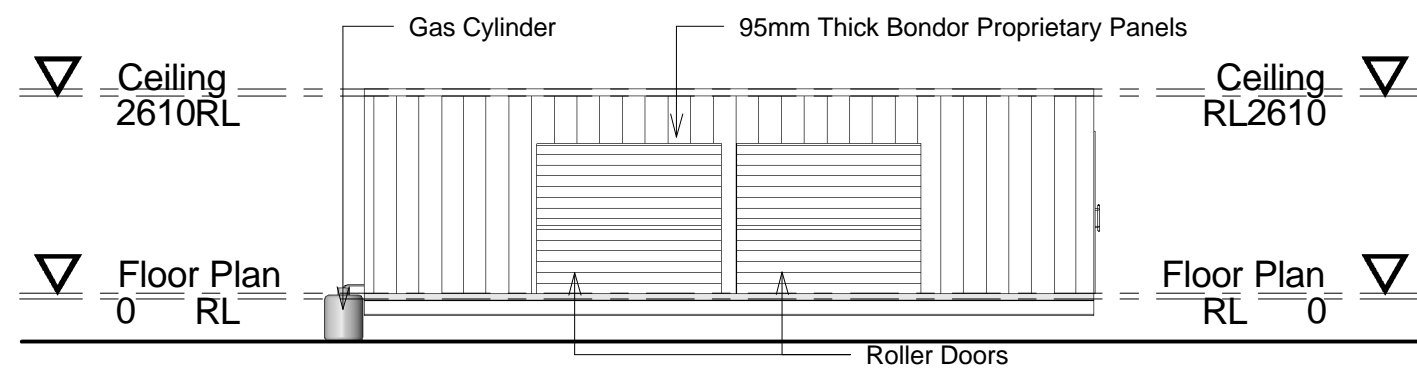

**3 South Elevation**  
1 : 100

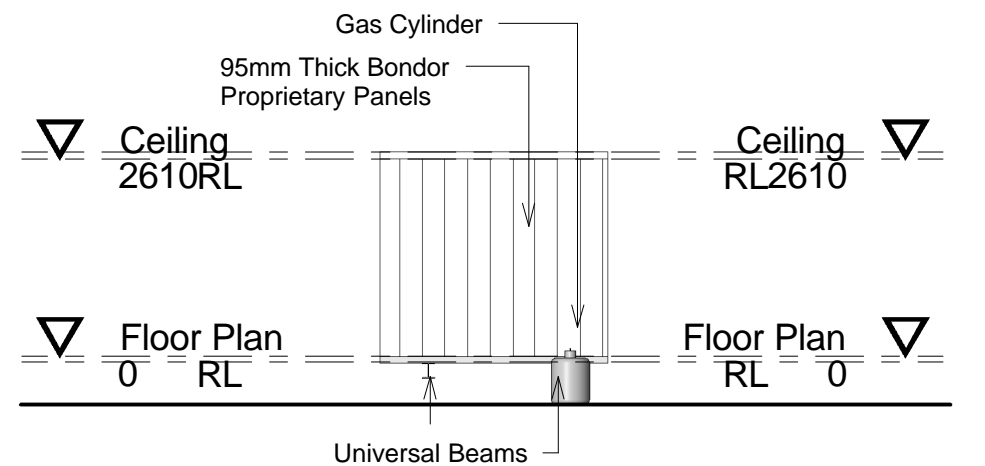

**4 West Elevation**  
1 : 100

<b>GENERAL NOTES:</b> <small>ALL DIMENSIONS TO BE CHECKED ON SITE BY BUILDER BEFORE COMMENCEMENT OF ANY WORK. NOTED DIMENSIONS ARE TO AT ALL TIMES TAKE PRECEDENCE OVER SCALING. THE BUILDING CODE OF AUSTRALIA &amp; ALL RELEVANT AMENDMENTS &amp; UPDATES AS WELL AS THE S.A. A. CODES SHALL AT ALL TIMES BE THE MINIMUM STANDARDS OF COMPLIANCE. CHECK COUNCIL APPROVED &amp; STAMPED PLANS TO ENSURE COMPLIANCE WITH ALL CONDITIONS. COPYRIGHT REMAINS THE PROPERTY OF LEON TOLLEMACHE DESIGN</small>	Project: <b>Mobile Kitchen 1</b>	Title: <b>Elevations</b>	Client: <b>Cheeky's Cafe &amp; Catering</b>		Scale: 1 : 100
	Address: <b>Tugun Desalination Plant</b>				Date: 19/02/2007 3:59:01 PM DWG No: 290107 Page: 2 Issue: A