

Concept Canteen

Street
City, State Zip

Owner

THIS DRAWING IS PRODUCED AS ACCURATELY AS POSSIBLE BASED ON ALL THE INFORMATION SUPPLIED TO UNIQUE PORTABLE KITCHEN HIRE.

UNIQUE PORTABLE KITCHEN HIRE DOES NOT ACCEPT ANY LIABILITY OR RISK BY THE USE OF OR INTERPRETATION OF THIS DRAWING.

ANY DIMENTIONS SHOWN ON THE DRAWING ARE INDICATIVE AND SHOULD BE VERIFIED ON SITE.

THE COPYRIGHT OF THIS DRAWING IS OWNED BY UNIQUE PORTABLE KITCHEN HIRE AND MUST NOT BE REPRODUCED AND /OR USED FOR TENDERING PURPOSES WITHOUT WRITTEN AUTHORISATION FORM UNIQUE PORTABLE KITCHEN HIRE.




A100

3D Views

Date 10/11/2015 4:00:13 PM

Scale @ A3

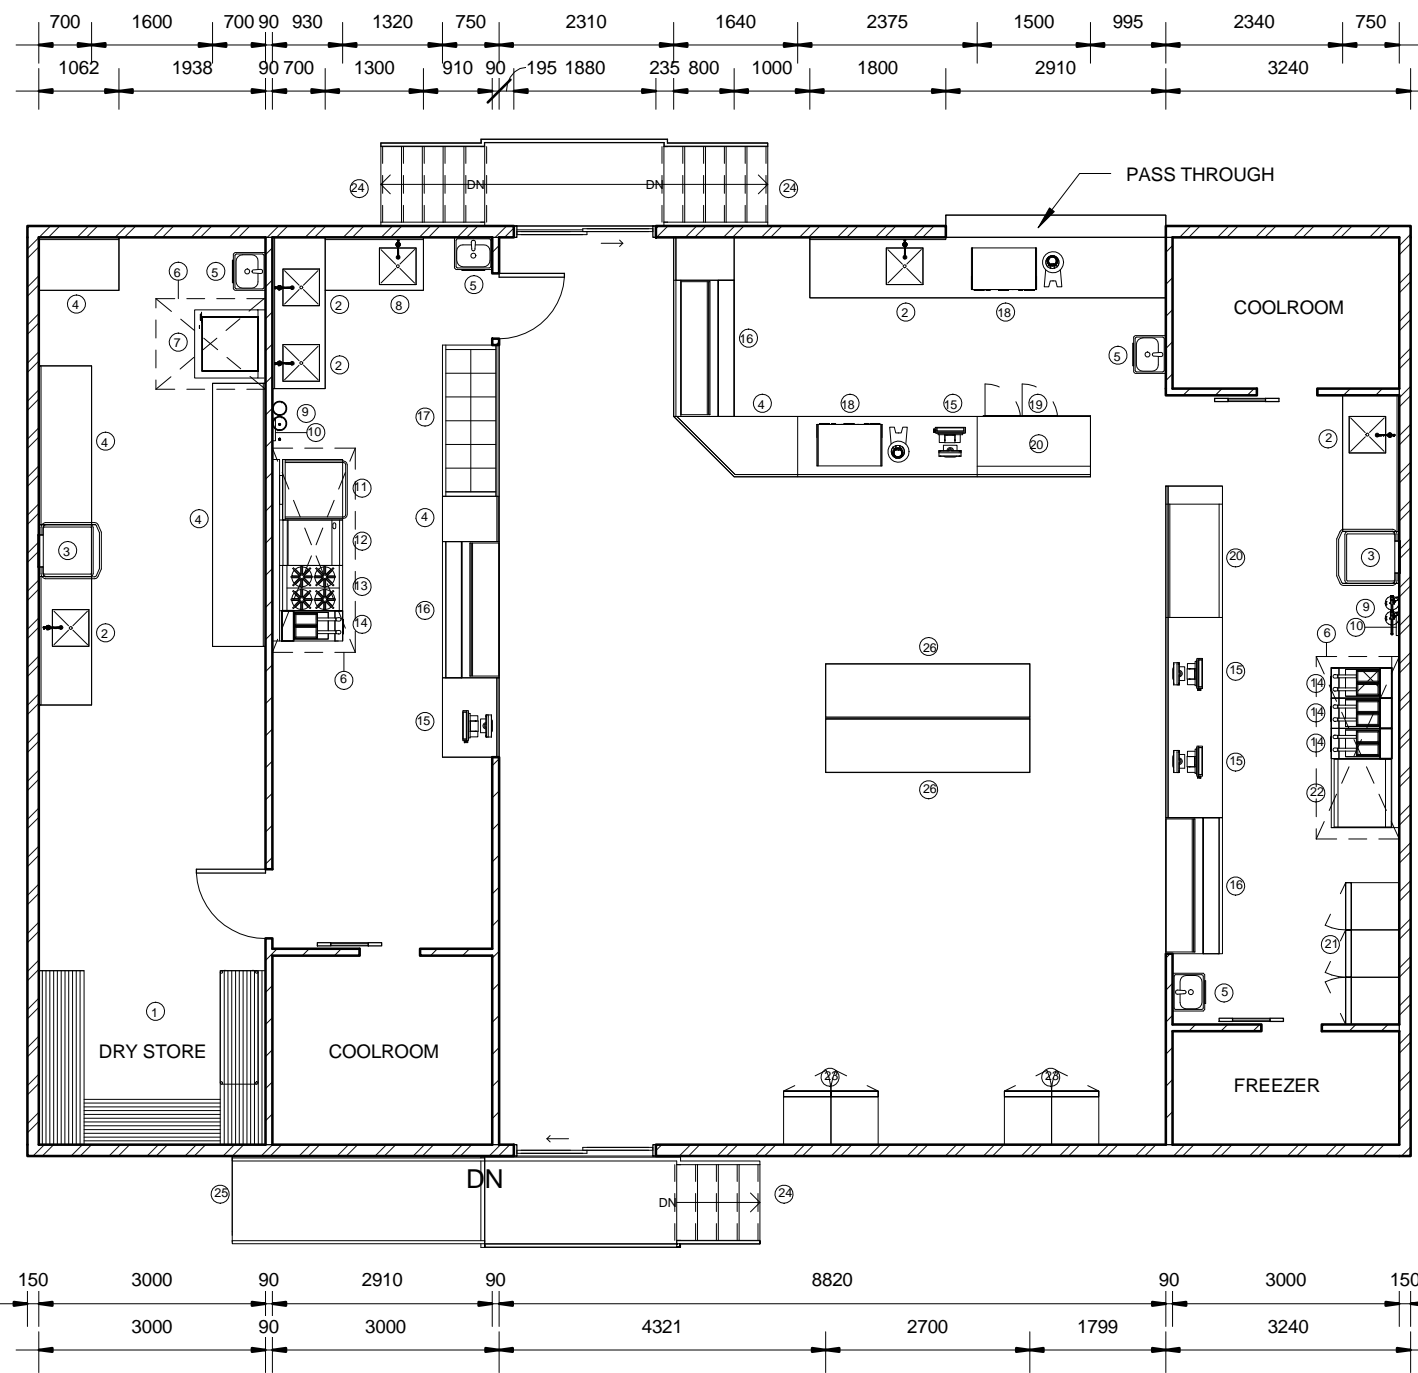

EQUIPMENT LEGEND

- 1- DRY STORE
- 2- CUSTOM S/S BENCH WITH WASH SINK
- 3- PASS THROUGH DISHWASHER
- 4- CUSTOM S/S INFILL BENCH
- 5- HAND BASIN
- 6- CUSTOM S/S EXHAUST HOOD
- 7- COMBI OVEN
- 8- CUSTOM S/S BENCH WITH PREP SINK
- 9- FIRE EXTINGUISHER
- 10- FIRE BLANKET
- 11- BRATT PAN
- 12- HOT PLATE 600mm
- 13- 4 BURNER STOVE
- 14- TWIN BASKET FRYER
- 15- TILL
- 16- 5 TRAY BAIN MARIE
- 17- COLD SALAD BAR
- 18- COFFEE MACHINE
- 19- 2DOOR UNDER CONUTER FRIDGE
- 20- HOT PASTRY SHOWCASE
- 21- 3DOOR FRIDGE
- 22- HOT PLATE 900mm
- 23- DRINK FRIDGE
- 24- ENTRY/EXIT STAIRS
- 25- DISABLED RAMP
- 26- COLD DISPLAY
- 27- EMERGENCY GAS SHUT OFF
- 28- FIRST AID

1 Equipment Schedule

1 : 100

Concept Canteen

Street
City, State Zip

Owner

THIS DRAWING IS PRODUCED AS ACCURATELY AS POSSIBLE BASED ON ALL THE INFORMATION SUPPLIED TO UNIQUE PORTABLE KITCHEN HIRE.

UNIQUE PORTABLE KITCHEN HIRE DOES NOT ACCEPT ANY LIABILITY OR RISK BY THE USE OF OR INTERPRETATION OF THIS DRAWING.

ANY DIMENTIONS SHOWN ON THE DRAWING ARE INDICATIVE AND SHOULD BE VERIFIED ON SITE.

THE COPYRIGHT OF THIS DRAWING IS OWNED BY UNIQUE PORTABLE KITCHEN HIRE AND MUST NOT BE REPRODUCED AND /OR USED FOR TENDERING PURPOSES WITHOUT WRITTEN AUTHORISATION FORM UNIQUE PORTABLE KITCHEN HIRE.




A101

Equipment Schedule

Date 10/11/2015 4:00:22 PM

Scale 1 : 100 @ A3

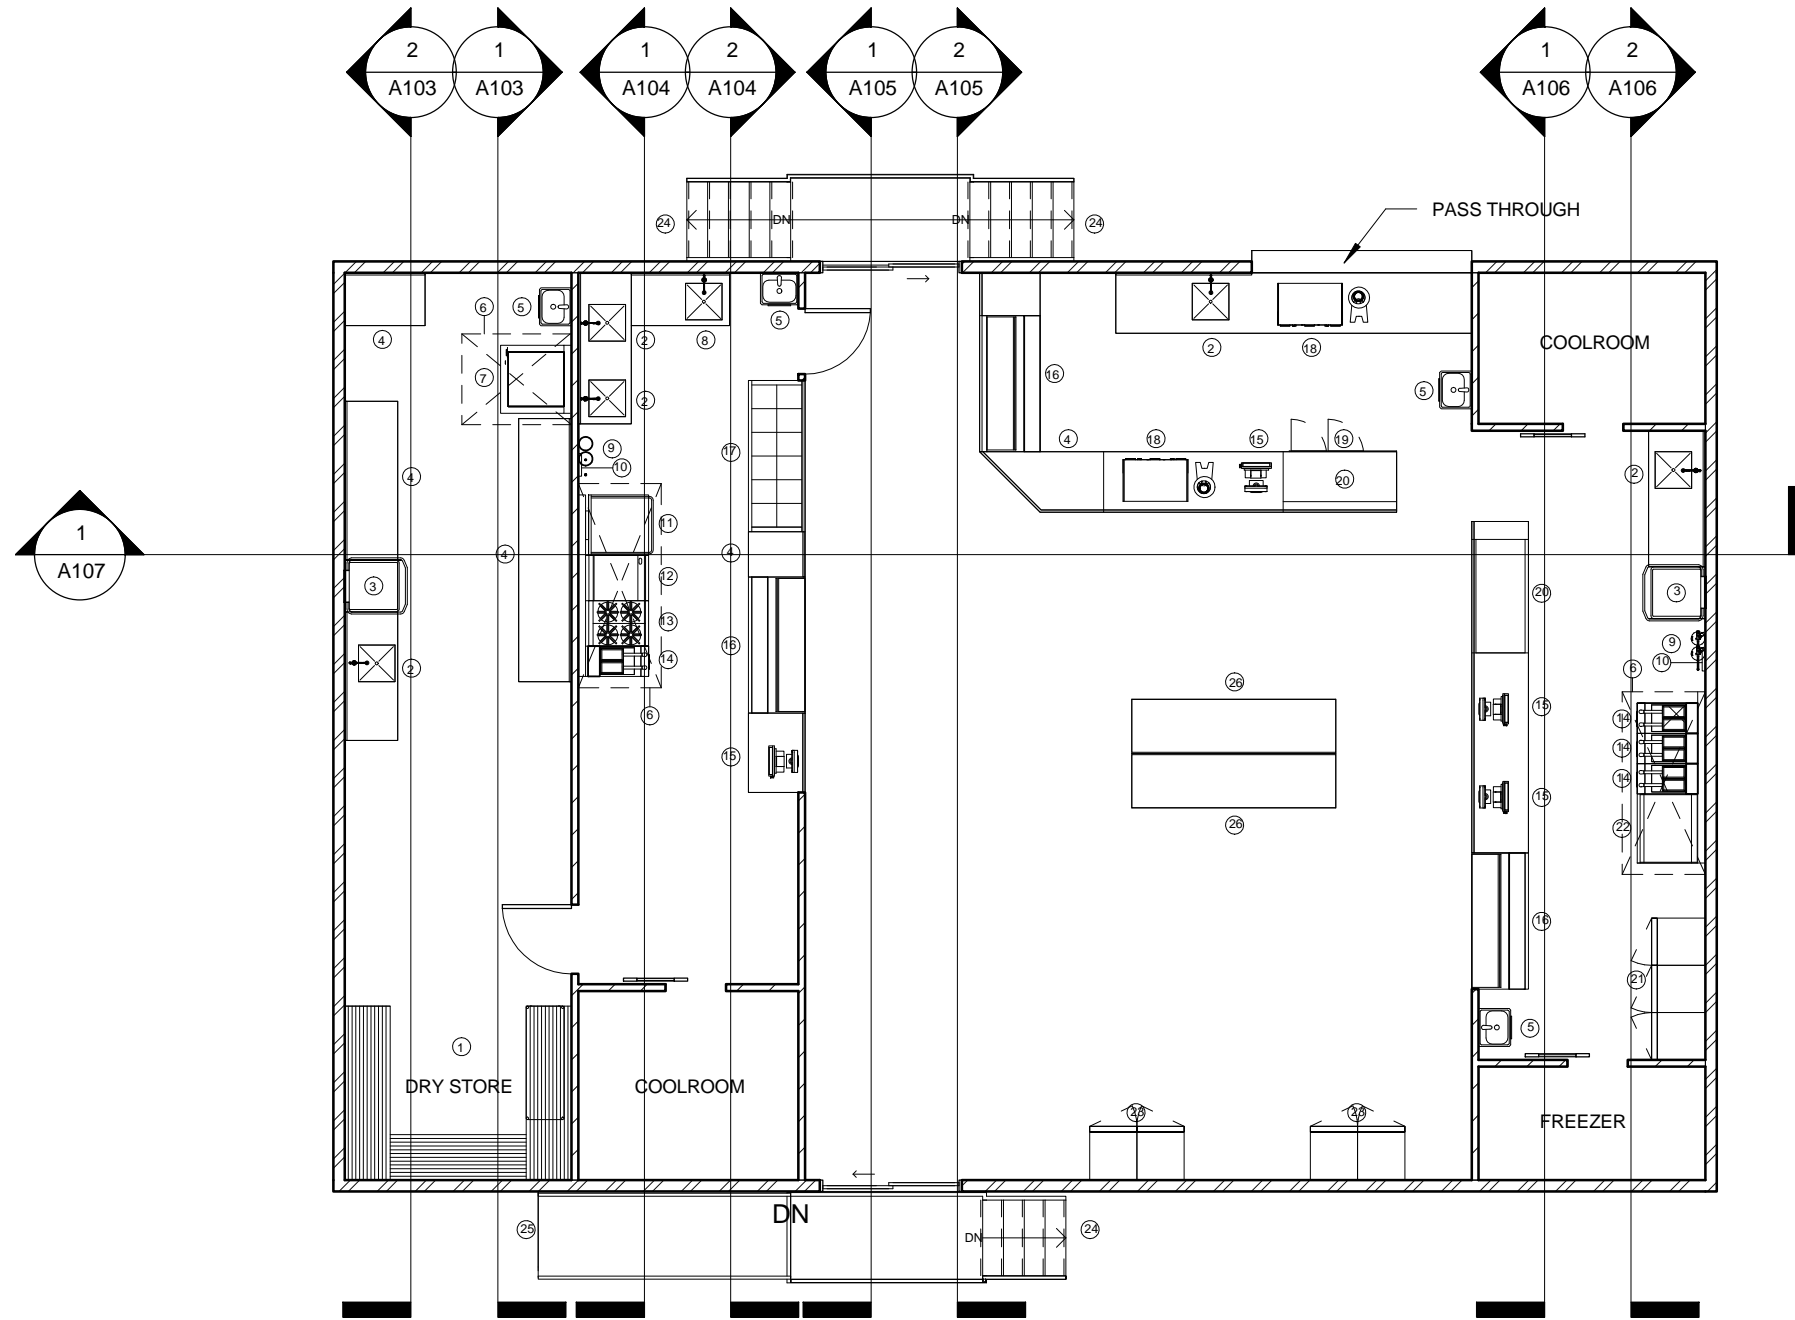

1 Section Cut Plan
1 : 100

Concept Canteen

Street
City, State Zip

Owner

THIS DRAWING IS PRODUCED AS ACCURATELY AS POSSIBLE BASED ON ALL THE INFORMATION SUPPLIED TO UNIQUE PORTABLE KITCHEN HIRE.

UNIQUE PORTABLE KITCHEN HIRE DOES NOT ACCEPT ANY LIABILITY OR RISK BY THE USE OF OR INTERPRETATION OF THIS DRAWING.

ANY DIMENSIONS SHOWN ON THE DRAWING ARE INDICATIVE AND SHOULD BE VERIFIED ON SITE.

THE COPYRIGHT OF THIS DRAWING IS OWNED BY UNIQUE PORTABLE KITCHEN HIRE AND MUST NOT BE REPRODUCED AND /OR USED FOR TENDERING PURPOSES WITHOUT WRITTEN AUTHORISATION FORM UNIQUE PORTABLE KITCHEN HIRE.




A102


Section Cut Plan

Date 10/11/2015 4:00:32 PM

Scale 1 : 100 @ A3

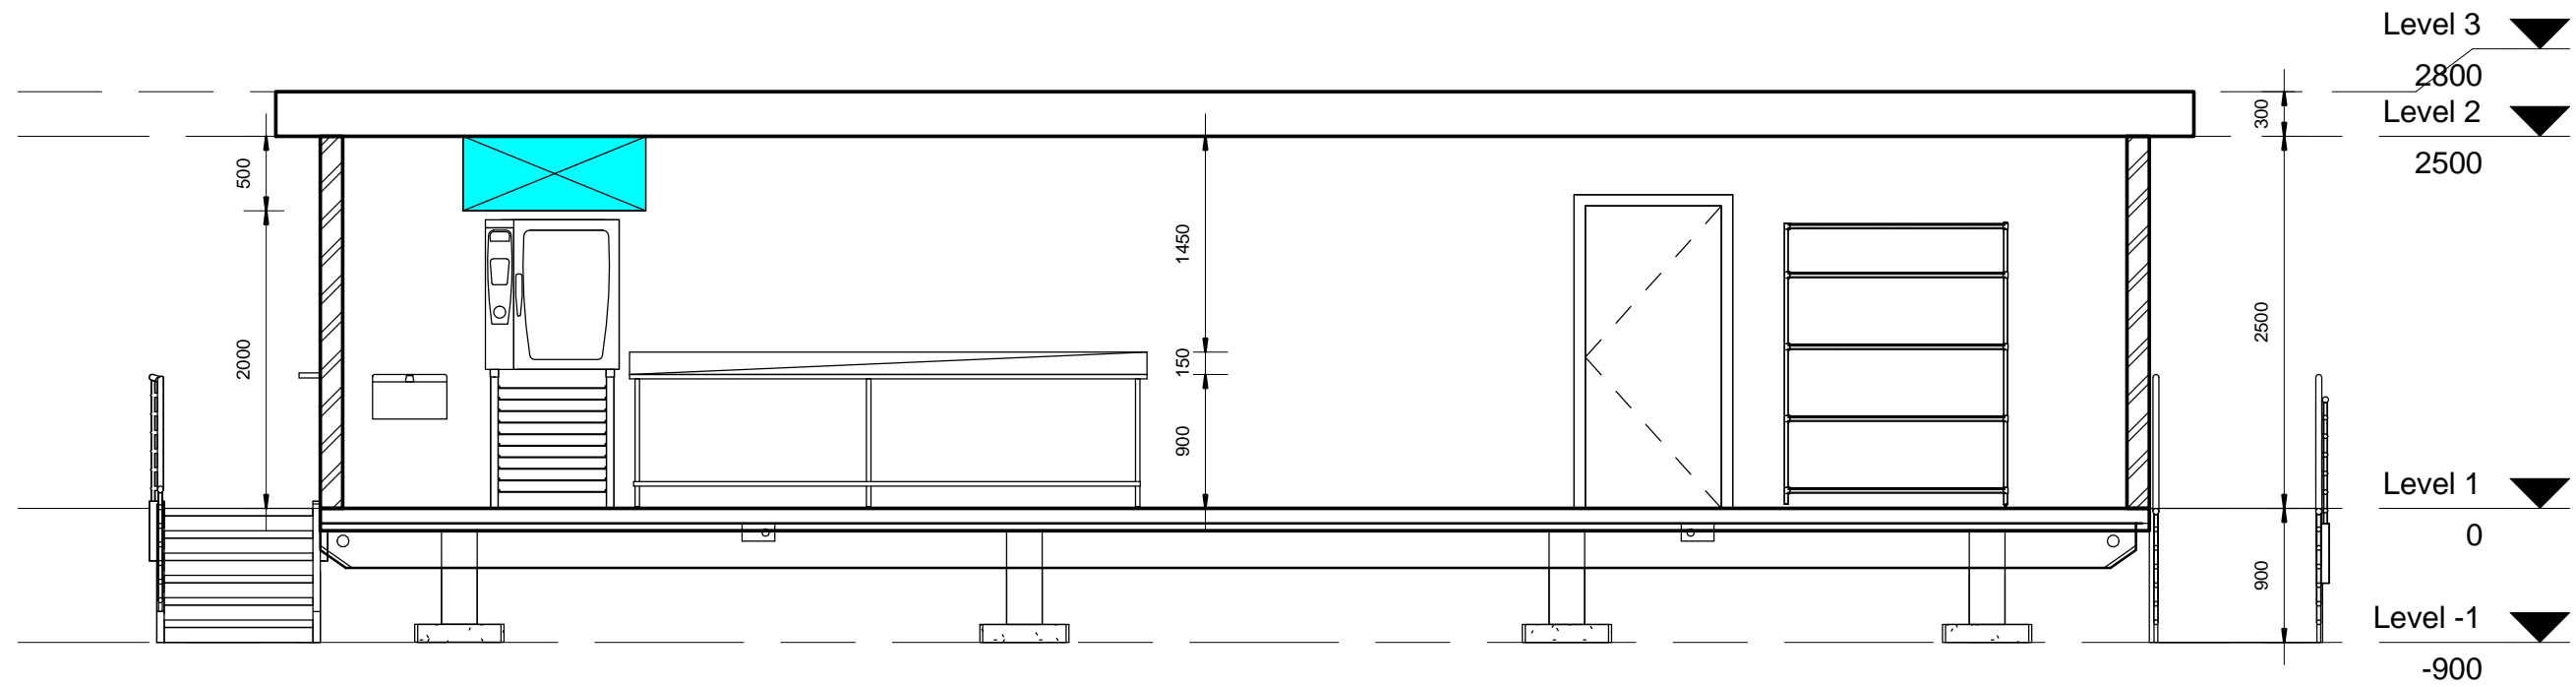

1 Section 1
1 : 50

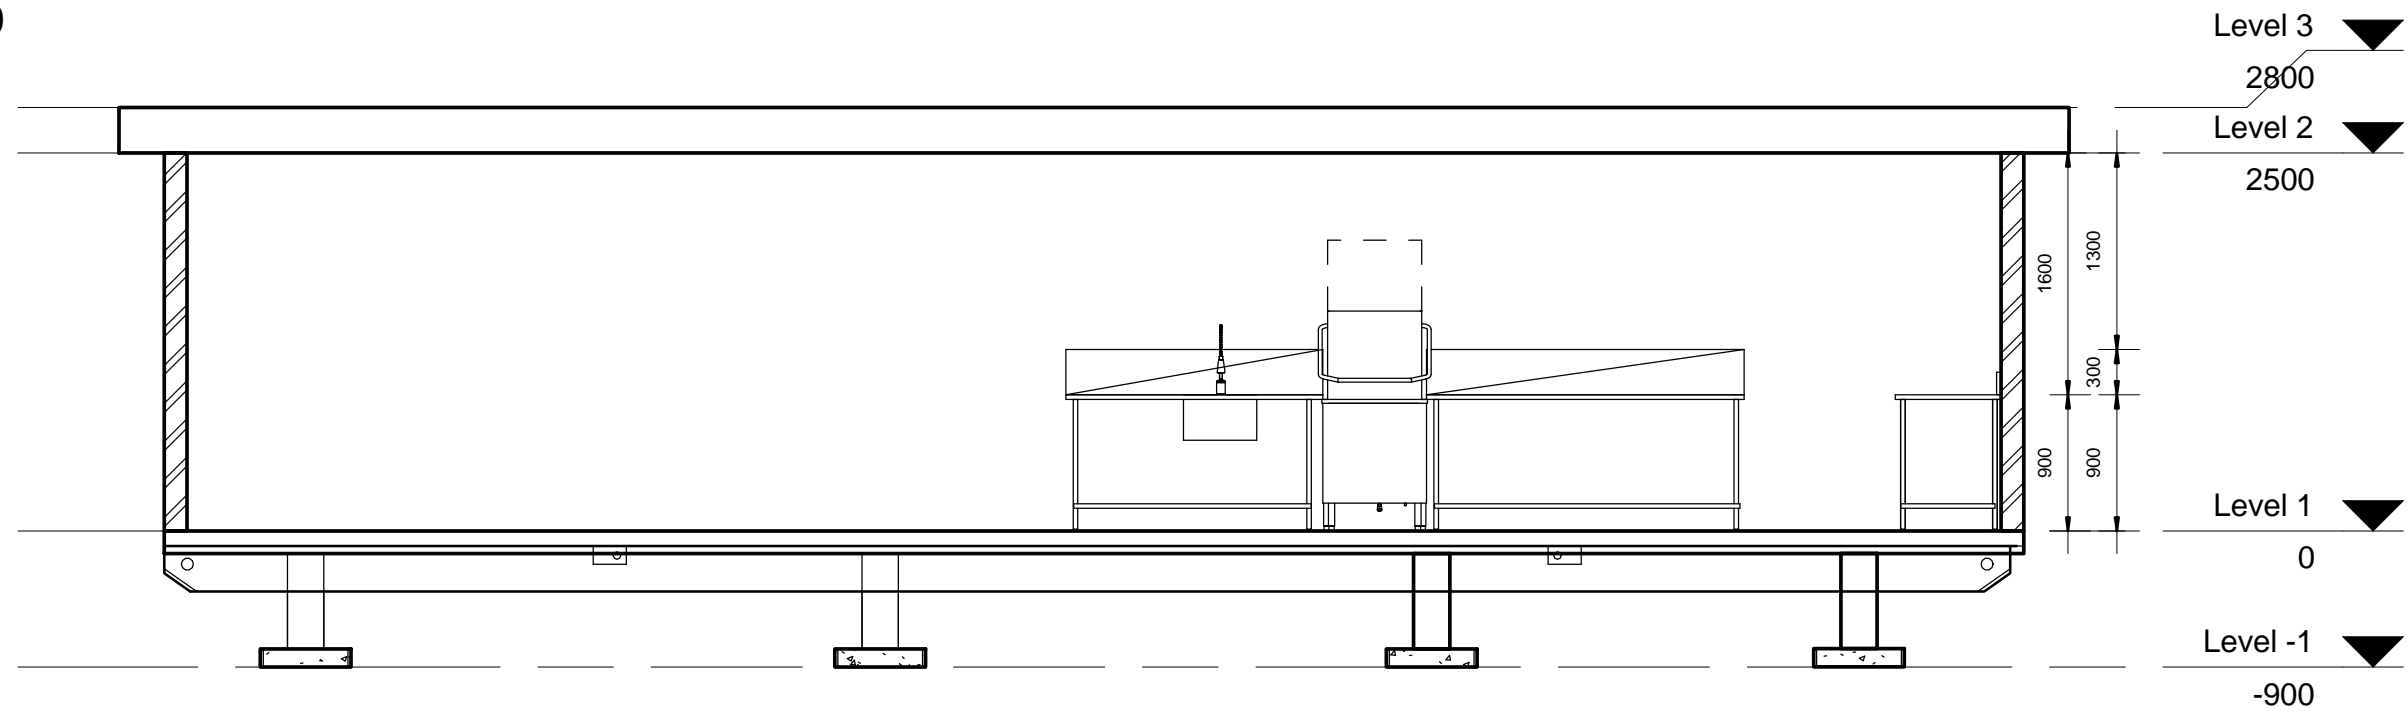

2 Section 2
1 : 50

Concept Canteen

Street
City, State Zip

Owner

THIS DRAWING IS PRODUCED AS ACCURATELY AS POSSIBLE BASED ON ALL THE INFORMATION SUPPLIED TO UNIQUE PORTABLE KITCHEN HIRE.

UNIQUE PORTABLE KITCHEN HIRE DOES NOT ACCEPT ANY LIABILITY OR RISK BY THE USE OF OR INTERPRETATION OF THIS DRAWING.

ANY DIMENTIONS SHOWN ON THE DRAWING ARE INDICATIVE AND SHOULD BE VERIFIED ON SITE.

THE COPYRIGHT OF THIS DRAWING IS OWNED BY UNIQUE PORTABLE KITCHEN HIRE AND MUST NOT BE REPRODUCED AND /OR USED FOR TENDERING PURPOSES WITHOUT WRITTEN AUTHORISATION FORM UNIQUE PORTABLE KITCHEN HIRE.




A103


Elevations

Date 10/11/2015 4:14:42 PM

Scale 1 : 50 @ A3

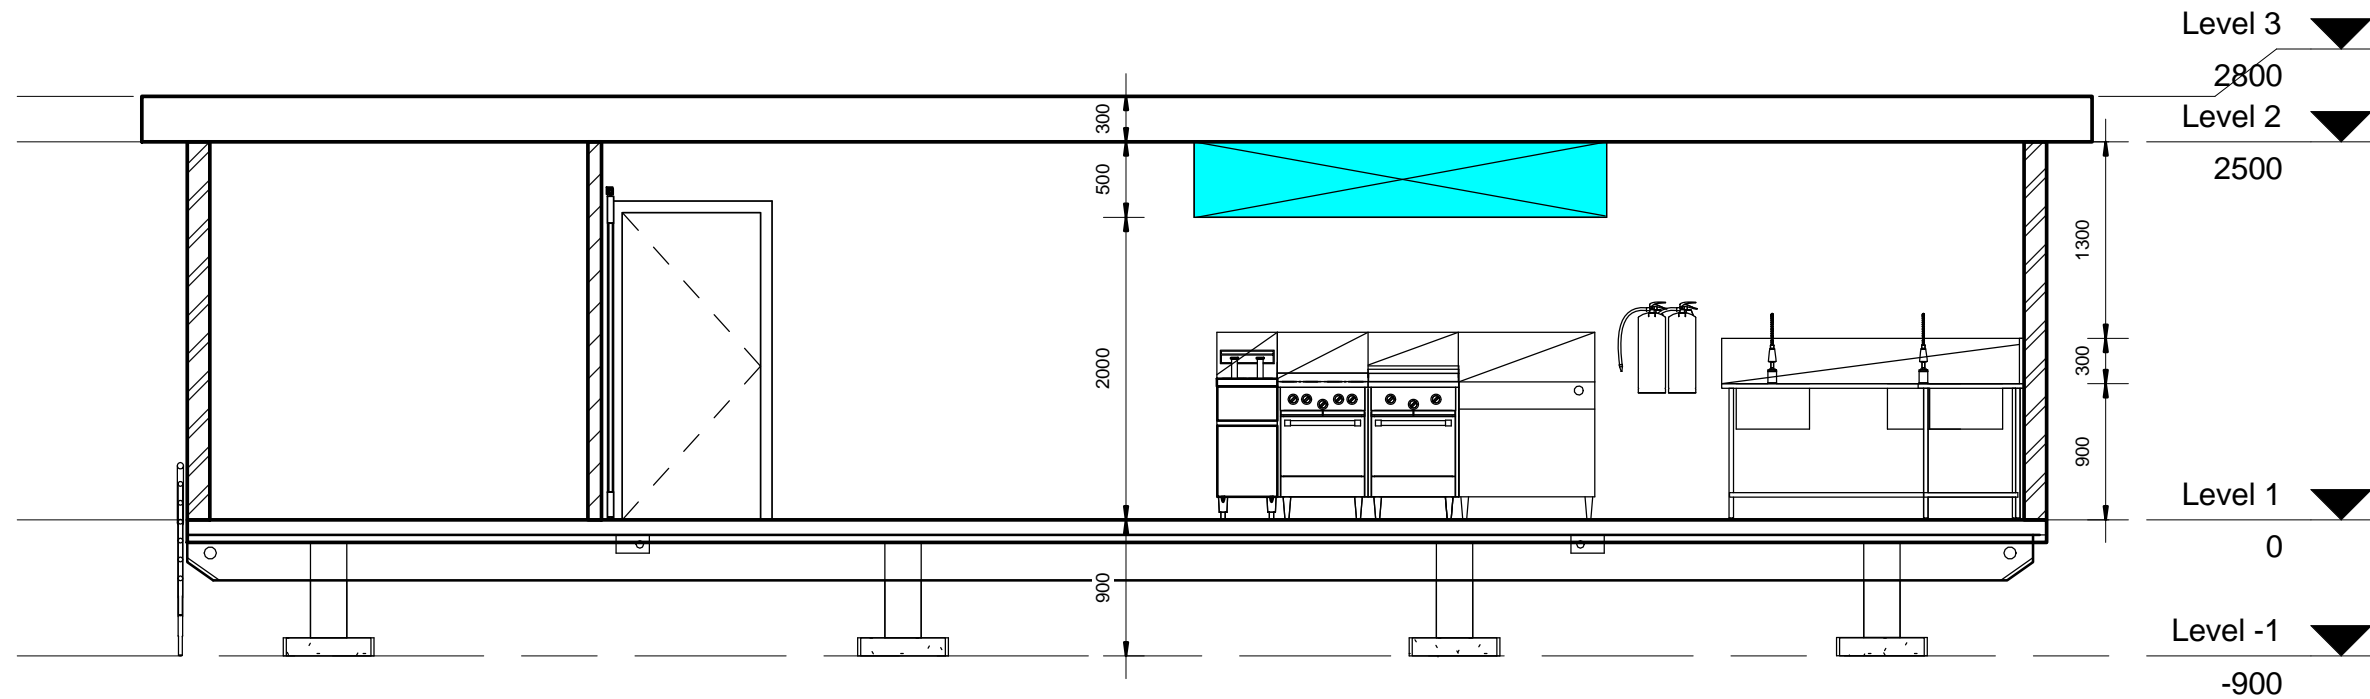

1 Section 3
1 : 50

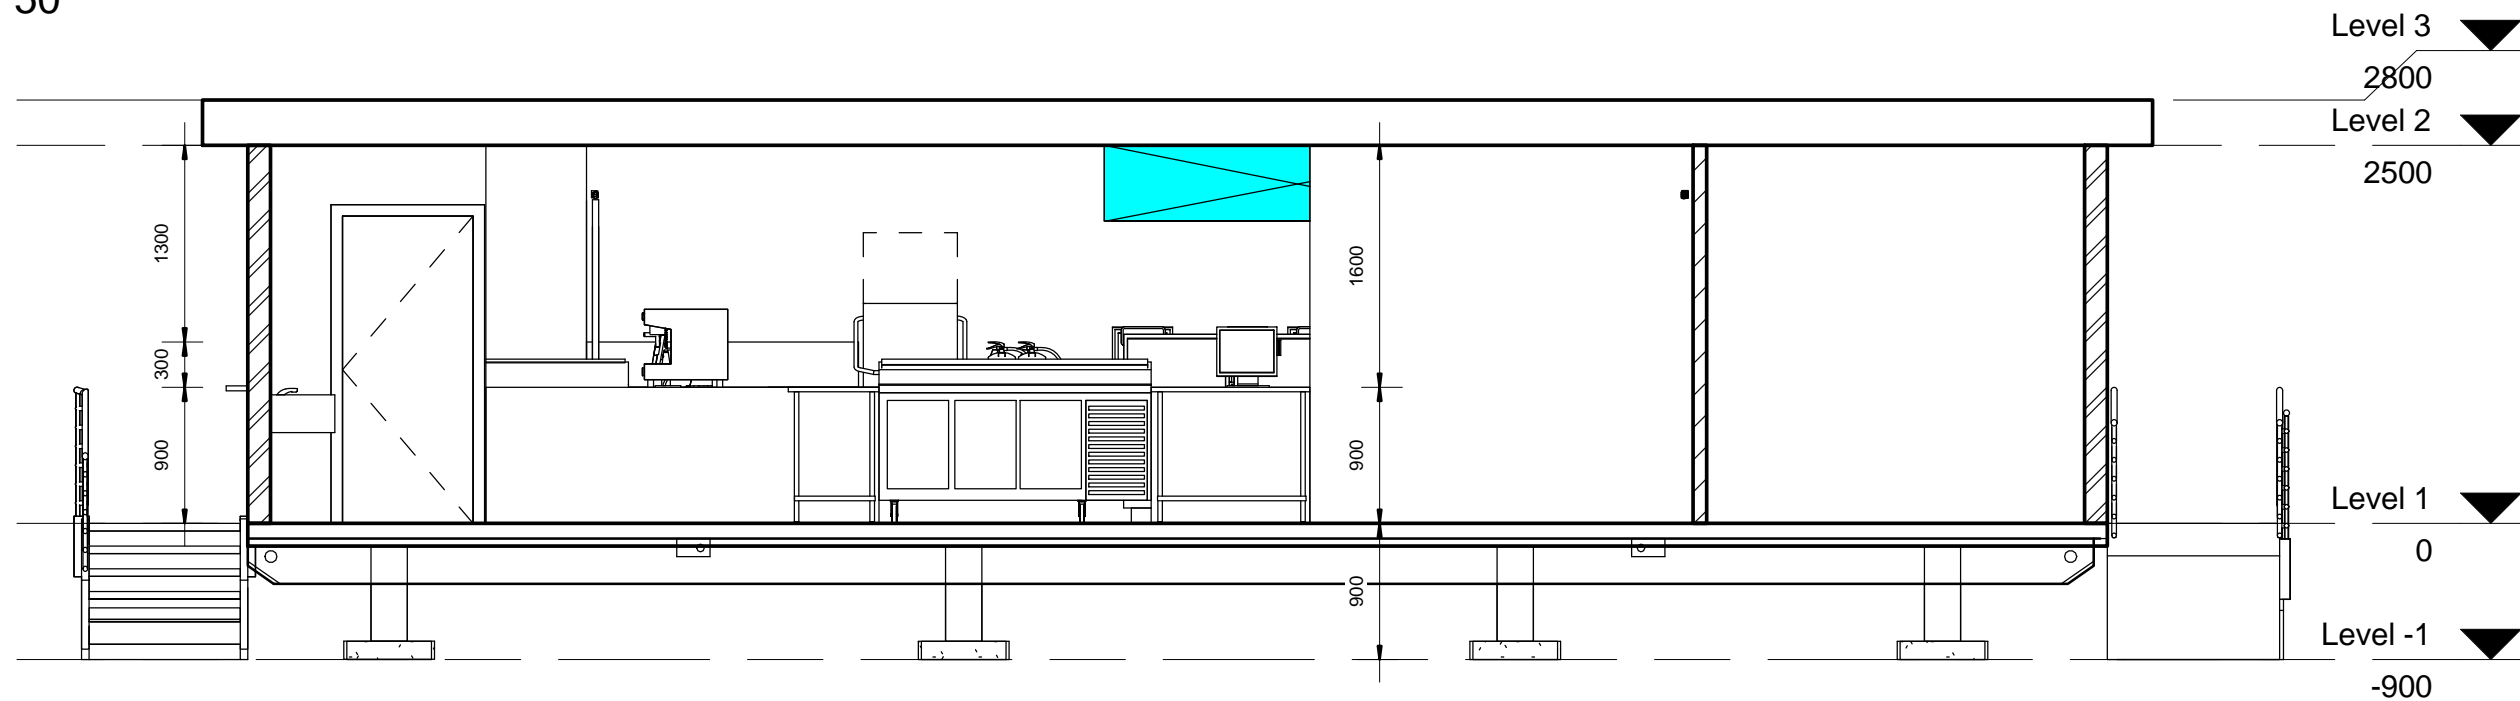

2 Section 4
1 : 50

Concept Canteen

Street
City, State Zip

Owner

THIS DRAWING IS PRODUCED AS ACCURATELY AS POSSIBLE BASED ON ALL THE INFORMATION SUPPLIED TO UNIQUE PORTABLE KITCHEN HIRE.

UNIQUE PORTABLE KITCHEN HIRE DOES NOT ACCEPT ANY LIABILITY OR RISK BY THE USE OF OR INTERPRETATION OF THIS DRAWING.

ANY DIMENTIONS SHOWN ON THE DRAWING ARE INDICATIVE AND SHOULD BE VERIFIED ON SITE.

THE COPYRIGHT OF THIS DRAWING IS OWNED BY UNIQUE PORTABLE KITCHEN HIRE AND MUST NOT BE REPRODUCED AND /OR USED FOR TENDERING PURPOSES WITHOUT WRITTEN AUTHORISATION FORM UNIQUE PORTABLE KITCHEN HIRE.




A104


Elevations

Date 10/11/2015 4:14:51 PM

Scale 1 : 50 @ A3

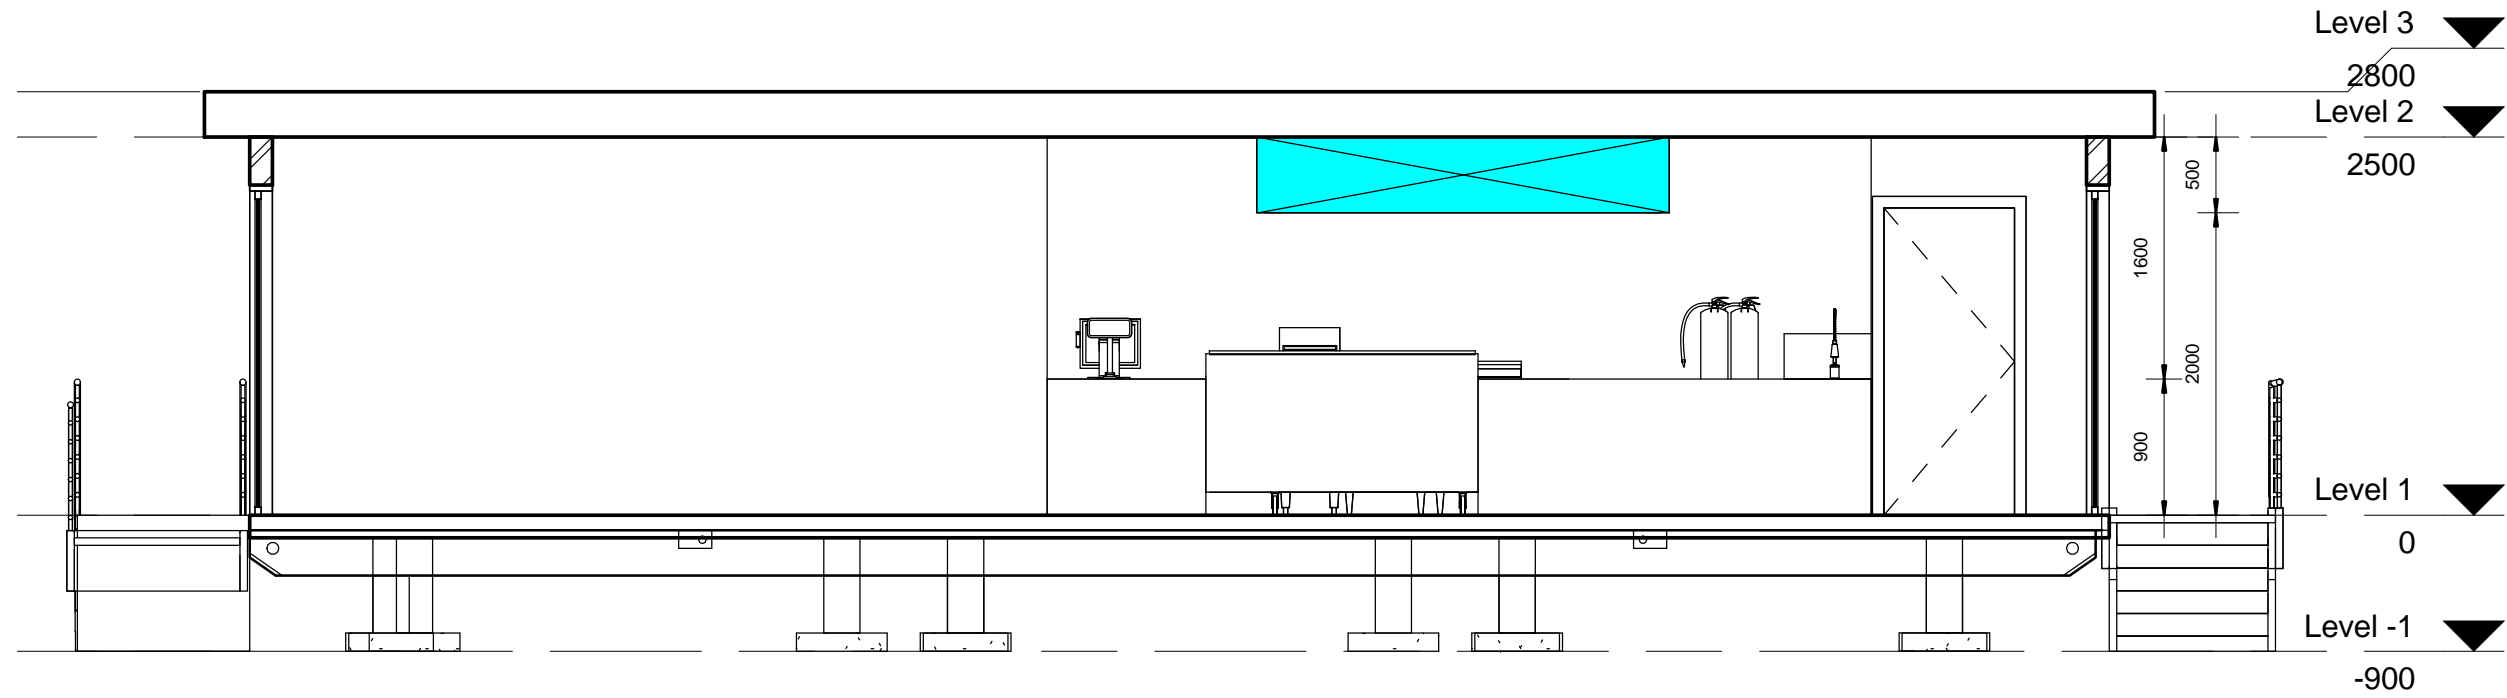

1 Section 5
1 : 50

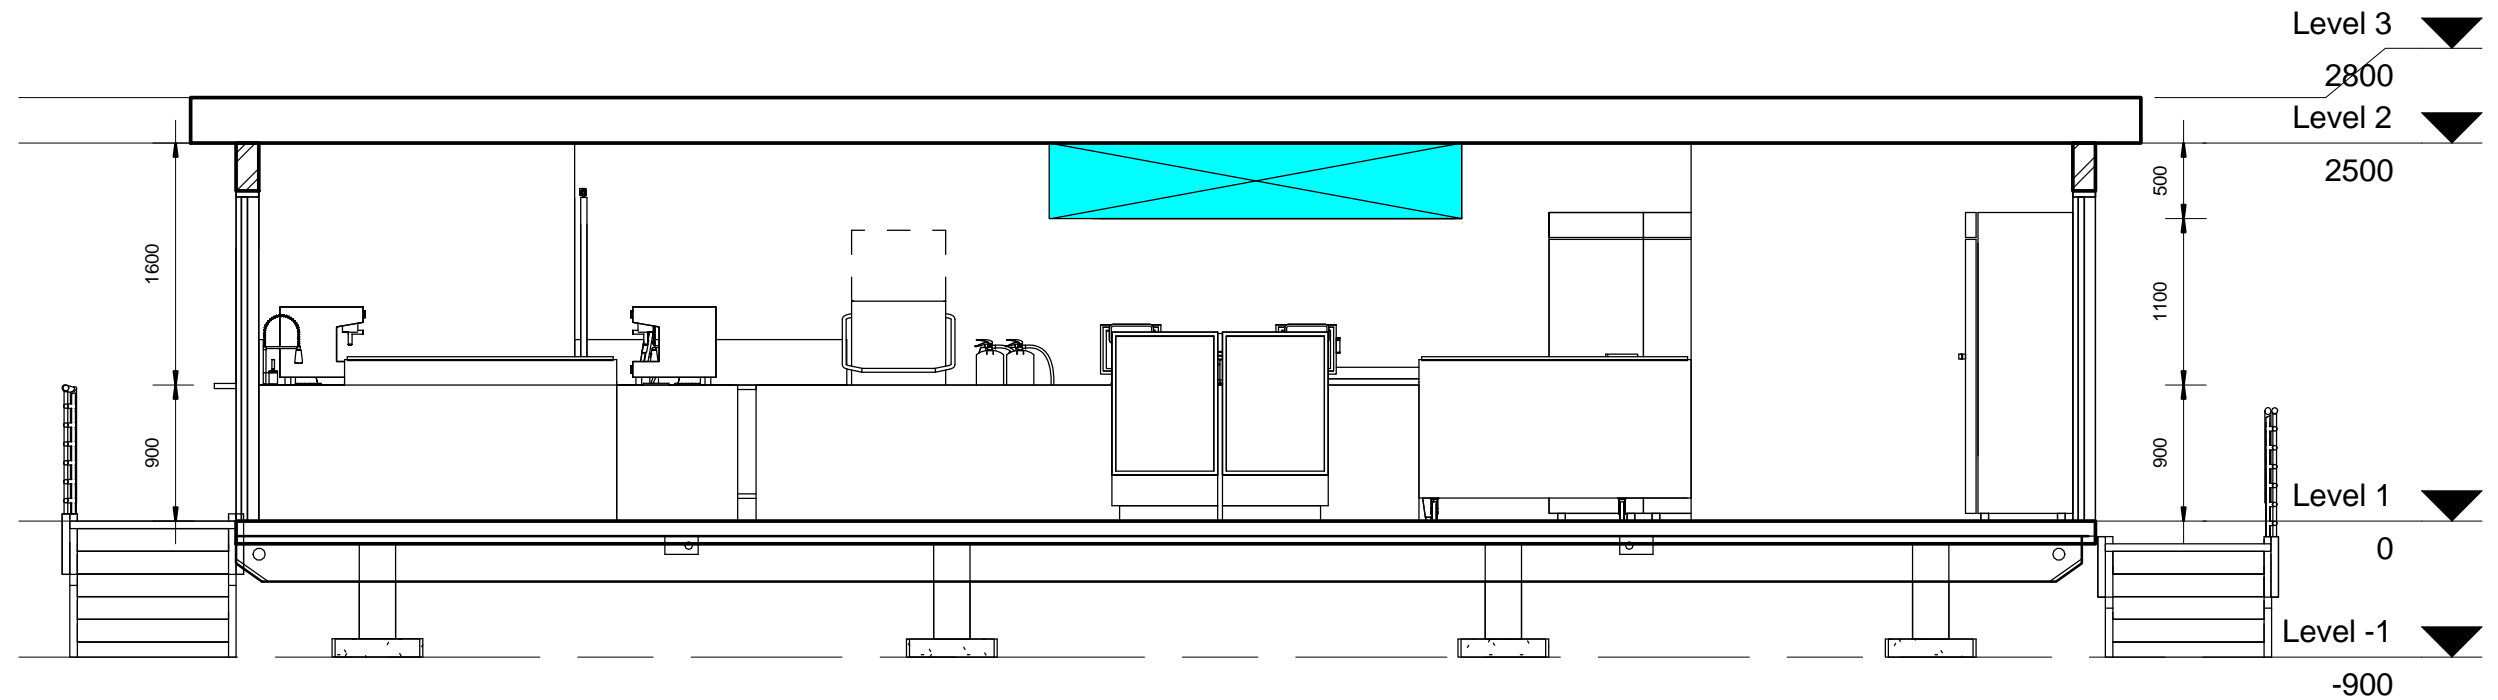

2 Section 6
1 : 50

Concept Canteen

Street
City, State Zip

Owner

THIS DRAWING IS PRODUCED AS ACCURATELY AS POSSIBLE BASED ON ALL THE INFORMATION SUPPLIED TO UNIQUE PORTABLE KITCHEN HIRE.

UNIQUE PORTABLE KITCHEN HIRE DOES NOT ACCEPT ANY LIABILITY OR RISK BY THE USE OF OR INTERPRETATION OF THIS DRAWING.

ANY DIMENTIONS SHOWN ON THE DRAWING ARE INDICATIVE AND SHOULD BE VERIFIED ON SITE.

THE COPYRIGHT OF THIS DRAWING IS OWNED BY UNIQUE PORTABLE KITCHEN HIRE AND MUST NOT BE REPRODUCED AND /OR USED FOR TENDERING PURPOSES WITHOUT WRITTEN AUTHORISATION FORM UNIQUE PORTABLE KITCHEN HIRE.




A105


Elevations

Date 10/11/2015 4:14:59 PM

Scale 1 : 50 @ A3

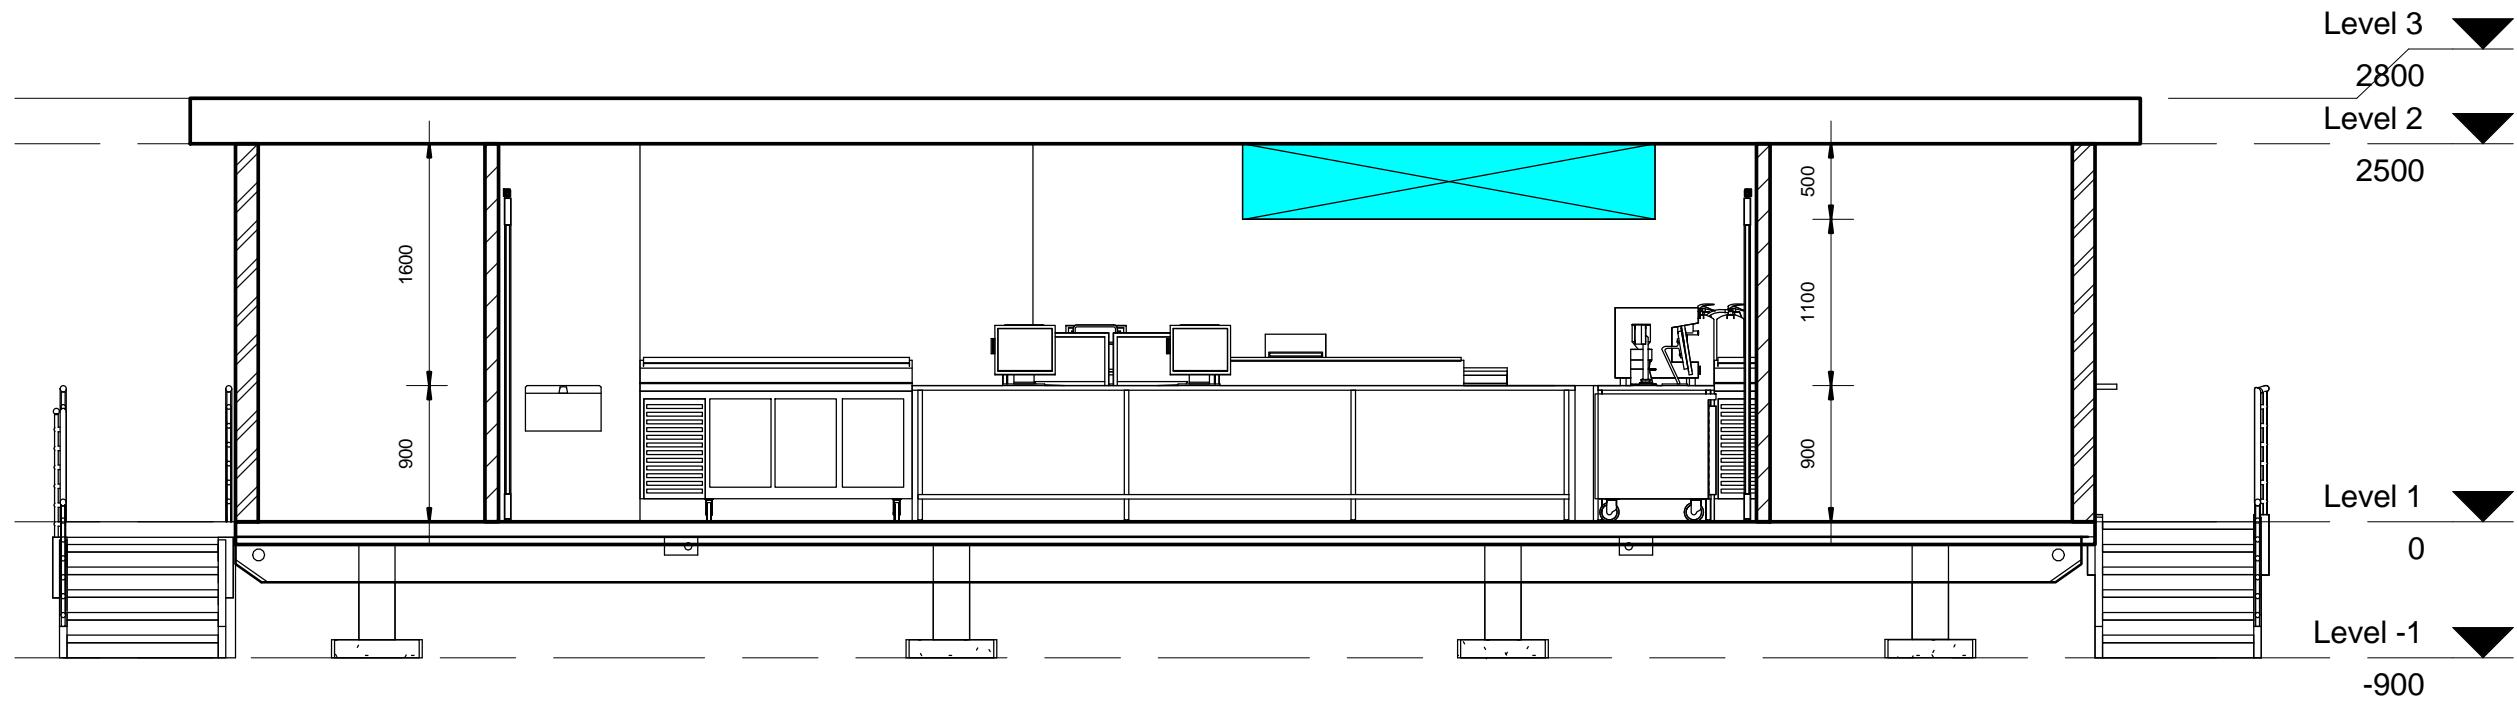

1 Section 7
1 : 50

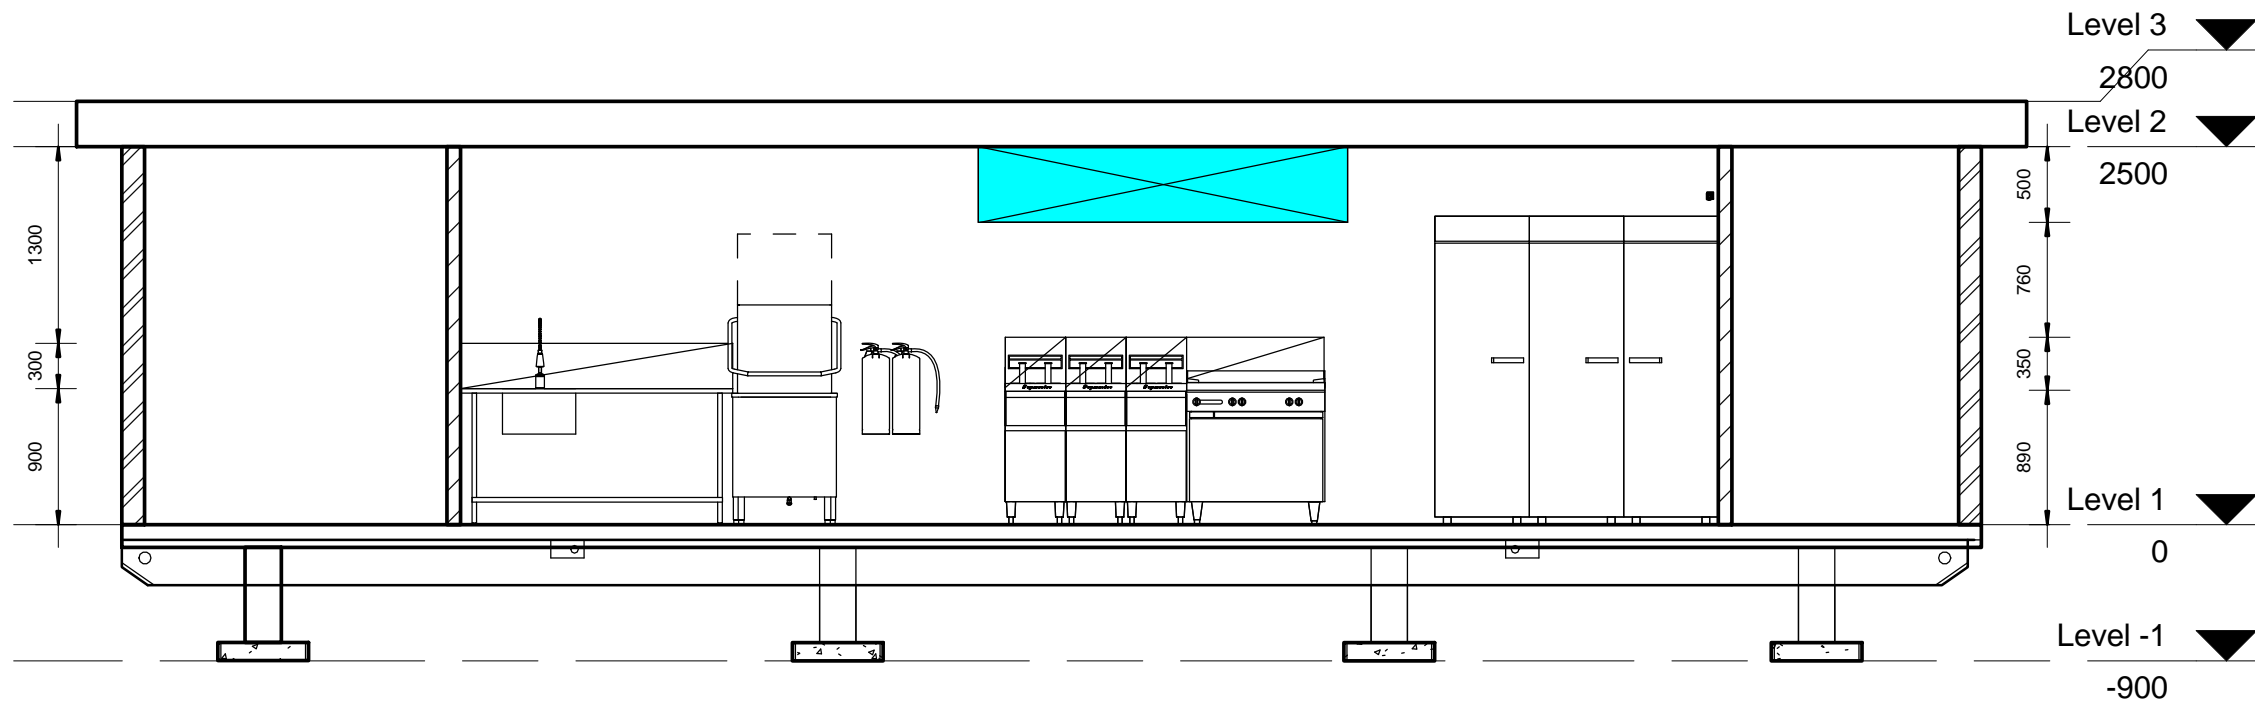

2 Section 8
1 : 50

Concept Canteen

Street
City, State Zip

Owner

THIS DRAWING IS PRODUCED AS ACCURATELY AS POSSIBLE BASED ON ALL THE INFORMATION SUPPLIED TO UNIQUE PORTABLE KITCHEN HIRE.

UNIQUE PORTABLE KITCHEN HIRE DOES NOT ACCEPT ANY LIABILITY OR RISK BY THE USE OF OR INTERPRETATION OF THIS DRAWING.

ANY DIMENTIONS SHOWN ON THE DRAWING ARE INDICATIVE AND SHOULD BE VERIFIED ON SITE.

THE COPYRIGHT OF THIS DRAWING IS OWNED BY UNIQUE PORTABLE KITCHEN HIRE AND MUST NOT BE REPRODUCED AND /OR USED FOR TENDERING PURPOSES WITHOUT WRITTEN AUTHORISATION FORM UNIQUE PORTABLE KITCHEN HIRE.




A106

Elevations

Date 10/11/2015 4:15:57 PM

Scale 1 : 50 @ A3

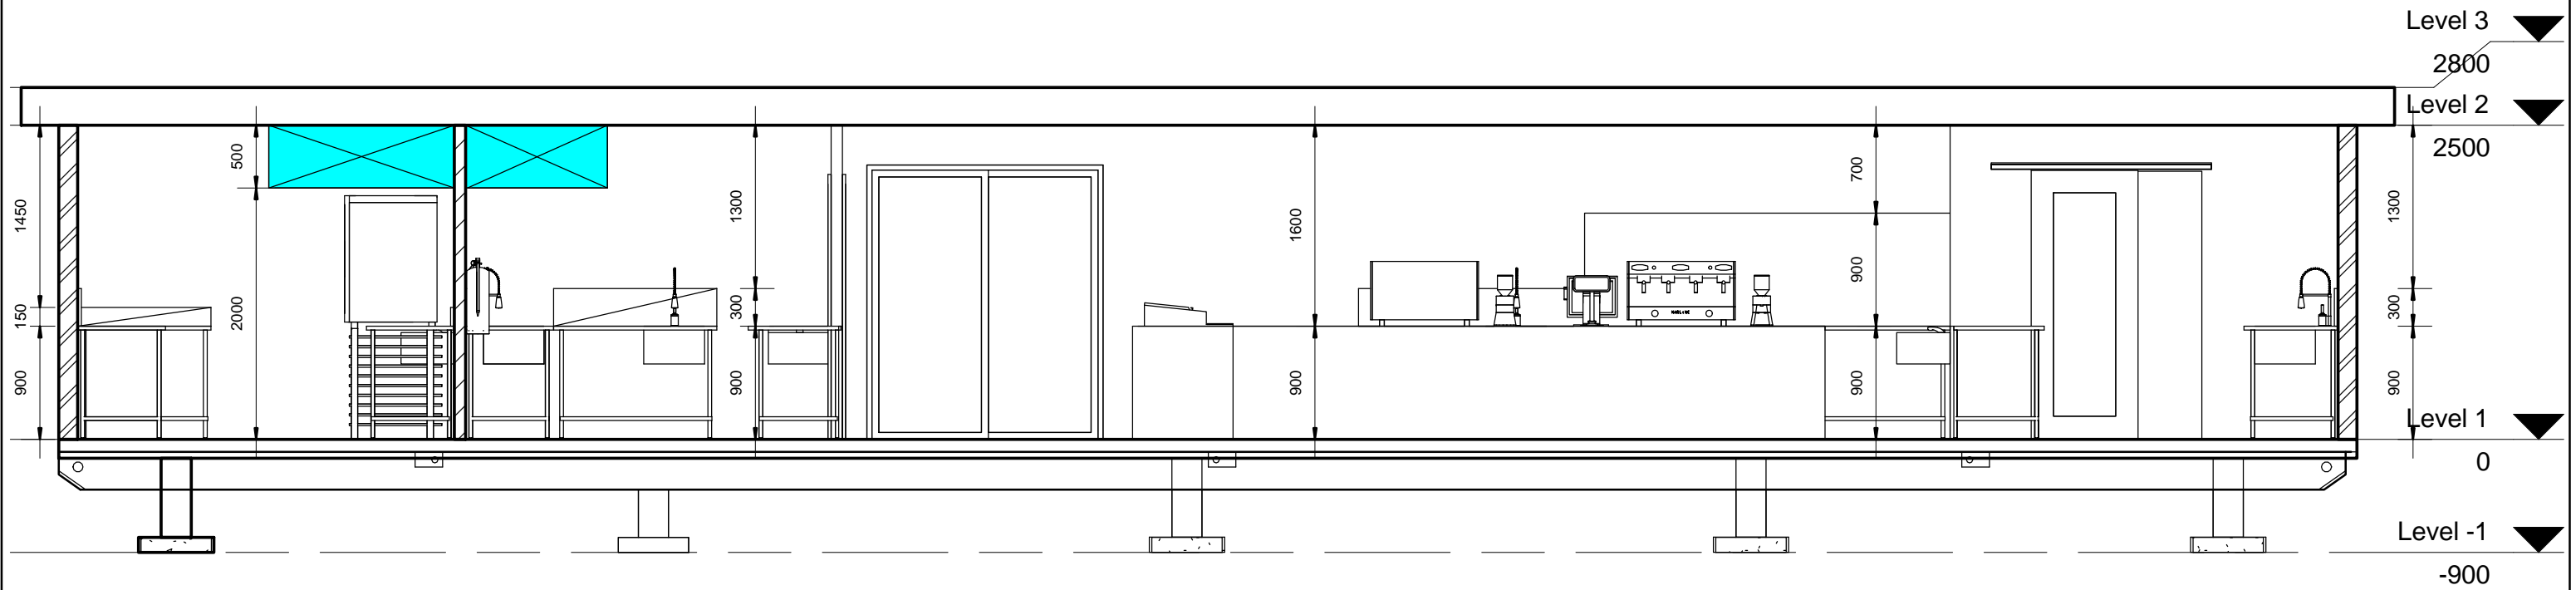

1 Section 9
1 : 50

Concept Canteen

Street
City, State Zip

Owner

THIS DRAWING IS PRODUCED AS ACCURATELY AS POSSIBLE BASED ON ALL THE INFORMATION SUPPLIED TO UNIQUE PORTABLE KITCHEN HIRE.

UNIQUE PORTABLE KITCHEN HIRE DOES NOT ACCEPT ANY LIABILITY OR RISK BY THE USE OF OR INTERPRETATION OF THIS DRAWING.

ANY DIMENTIONS SHOWN ON THE DRAWING ARE INDICATIVE AND SHOULD BE VERIFIED ON SITE.

THE COPYRIGHT OF THIS DRAWING IS OWNED BY UNIQUE PORTABLE KITCHEN HIRE AND MUST NOT BE REPRODUCED AND /OR USED FOR TENDERING PURPOSES WITHOUT WRITTEN AUTHORISATION FORM UNIQUE PORTABLE KITCHEN HIRE.



A107

Elevations

Date 10/11/2015 4:15:23 PM

Scale 1 : 50 @ A3